

CAUTION - These Maps ARE NOT to be Used for Legal Descriptions.


POR. SEC. 28, T. 9 N., R. 4 E. M. D. B. & M.

SACRAMENTO RIVER  
YOLO CO. CALIF.

MARGINAL DETAIL 'A'  
Scale 1"=200'  
(1.17Ac±)



SEE MARG. DETAIL 'A' FOR BALANCE OF PARCEL

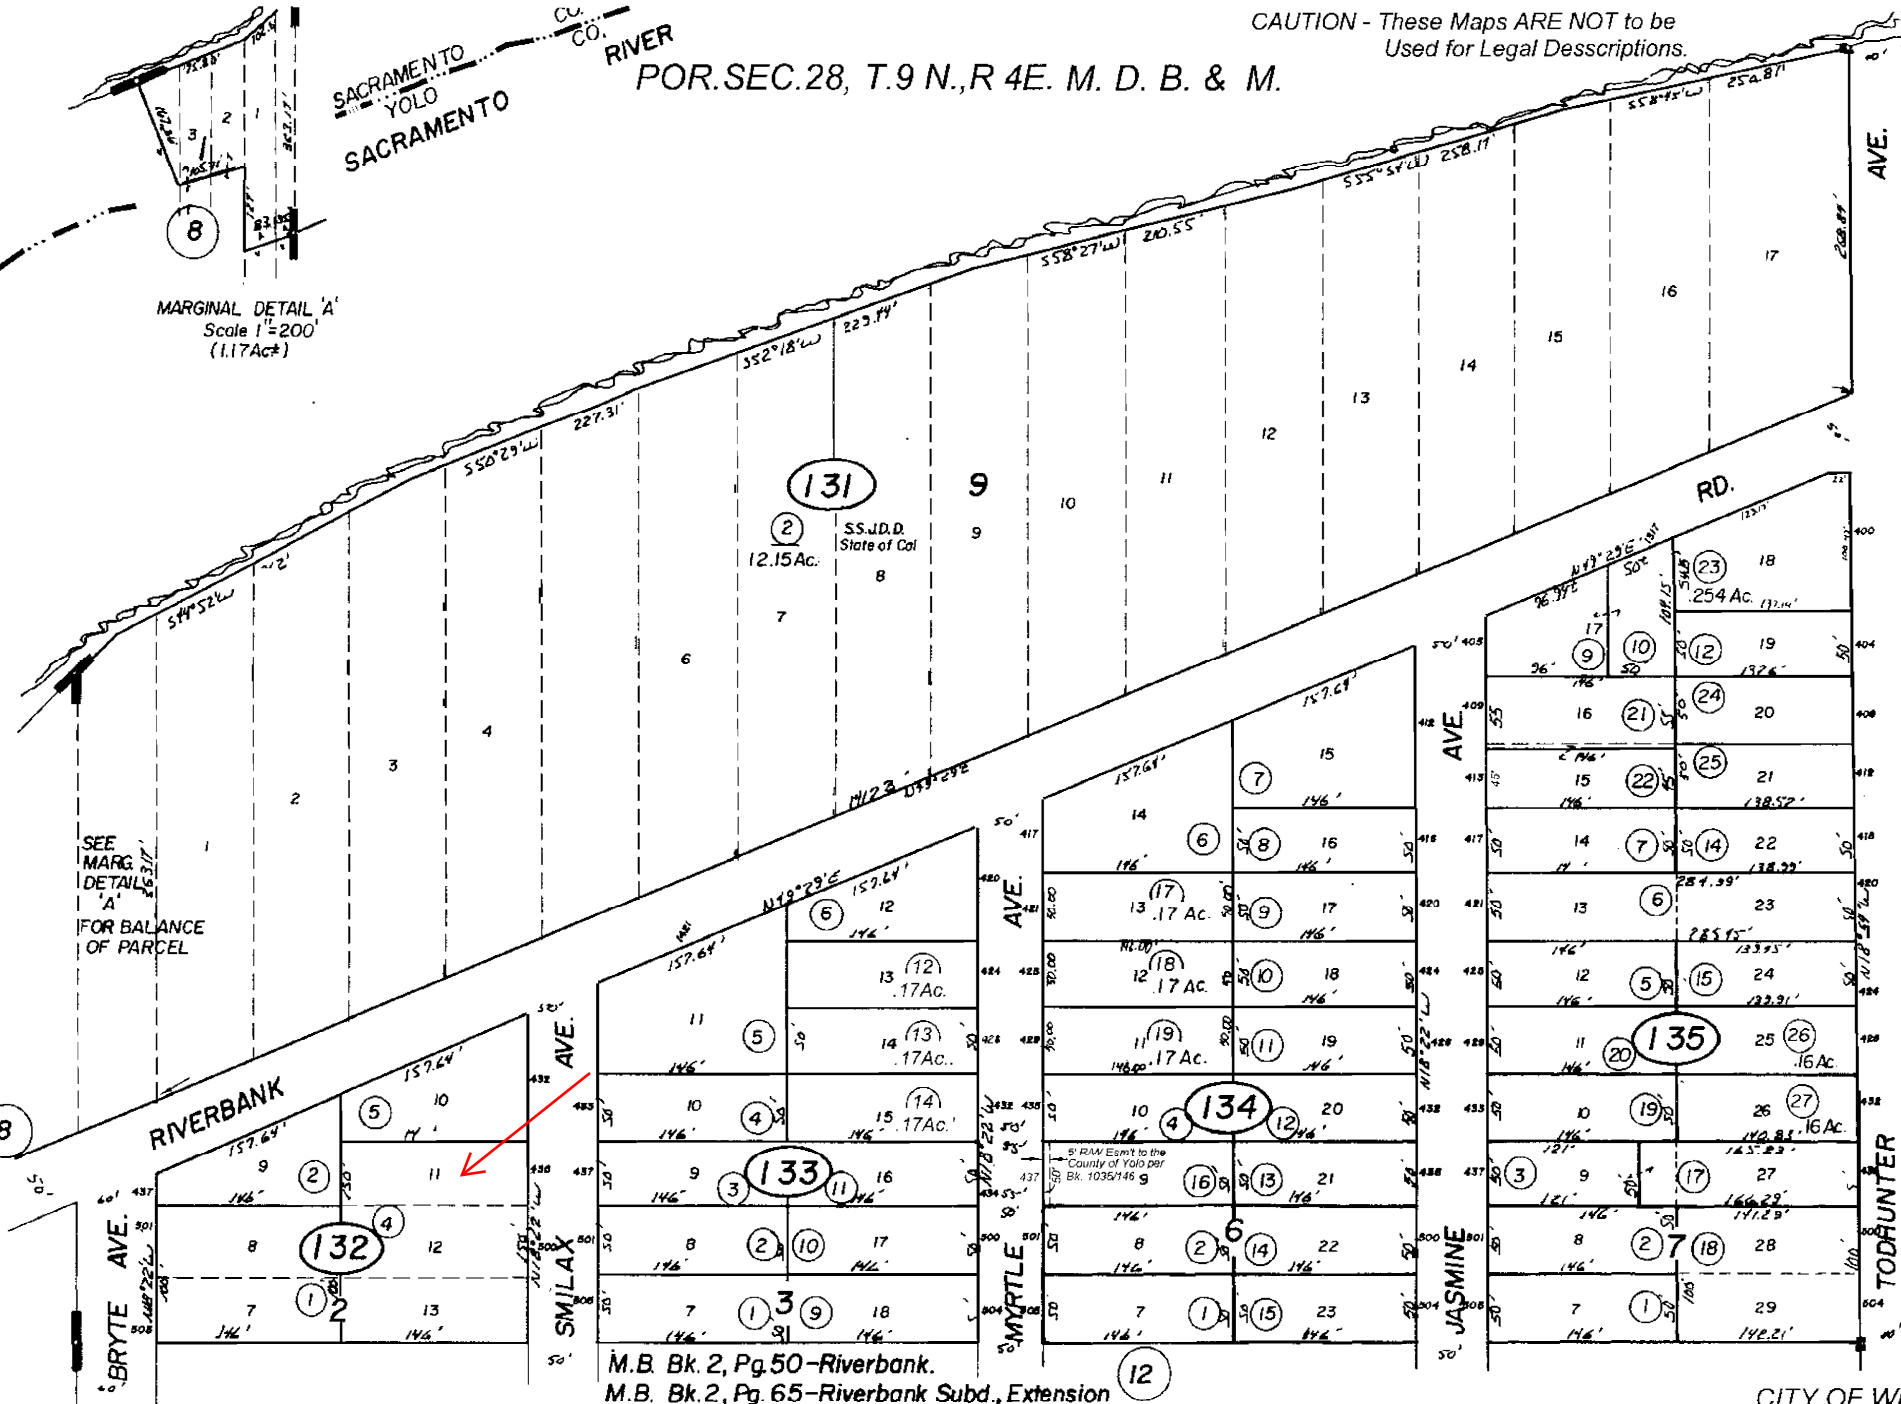

58

W.O. 214001N 01/29/33  
W.O. 296130E 10/4/05  
W.O. 9844 E 5/16/94  
W.O. 9164 E 7/16/94  
W.O. 7809 D 7/10/89  
W.O. 7073 L 7/10/85  
W.O. 5650 D 7/10/85  
DDT 2924 2/21/77  
DDT 1875 4/28/78  
DDT 487 D 11/17/72

REVISIONS

14 / 15

M.B. Bk. 2, Pg. 50 - Riverbank.  
M.B. Bk. 2, Pg. 65 - Riverbank Subd., Extension No. 1.  
M.B. Bk. 2, Pa. 33 - DW. Hobson Co. Subd

NOTE - Assessor's Block Numbers Shown in Ellipses.  
Assessor's Parcel numbers Shown in Ellipses

CITY OF WEST SACRAMENTO  
Assessor's Map Bk. 14, Pg. 14-1  
County of Yolo, Calif.